



REPUBLIC OF NAMIBIA



Omaheke Regional Council

Request for Quotations for Works

Construction of Services, Water at Summerdown
Borehole Installation and Rising Main

Contractor: _____

Bid Price: _____

Procurement Reference No: W/RFQ/OMA-058/2022/2023

Omaheke Regional Council

P/Bag 2277

Gobabis

062-566500

Letter of Invitation



REPUBLIC OF NAMIBIA



Omaheke Regional Council

*Omaheke Regional Council**P/Bag 2277**Gobabis*

W/RFQ/OMA-058/2022/2023

03/02/2023

Dear Sirs,

**Request for Quotations for Construction of Services, Water at Summerdown
Borehole Installation with Rising Main**

The Omaheke Regional Council invites you to submit your best quote for the works described in detail hereunder.

Any resulting contract shall be subject to the terms and conditions referred to in the document.

Queries, if any, should be addressed to Mr. R du Plessis, Cell: 0811456807.

Please prepare and submit your quotation in accordance with the instructions given or inform the undersigned if you will not be submitting a quotation.

Yours faithfully,



Mr. S Imasiku
Head: PMU

SECTION I: INSTRUCTIONS TO BIDDERS

1. Rights of Public Entity

The Omaheke Regional Council reserves the right:

- (a) to split the contract as per the lowest evaluated cost per lot; and
- (b) to accept or reject any quotation or to cancel the quotation process and reject all quotations at any time prior to contract award.

2. Preparation of Quotations

You are requested to quote for the works mentioned in Section III, by completing, signing and returning:

- (a) the Quotation Letter in Section II with its annex for Bid Securing Declaration, where applicable;
- (b) the Priced Activity Schedule in Section IV is replaced by the Bill of Quantity attached to the document;
- (c) the Specifications and Compliance Sheet in Section V; and
- (d) any other attachment as deemed appropriate

You are advised to carefully read the complete Request for Quotations document, including the Special Conditions of Contract in Section VII, before preparing your Quotation. The standard forms in this document may be retyped for completion but the Bidder is responsible for their accurate reproduction.

3. Validity of Quotations

The quotation validity period shall be 30 days from the date of bid submission deadline.

4. Eligibility Criteria

To be eligible to participate in this Quotation exercise, you should:

- (a) have a valid company Registration Certificate;
- (b) have an original certified valid good Standing Tax Certificate;
- (c) have an original certified valid good Standing Social Security Certificate;
- (d) have a valid certified copy of Affirmative Action Compliance Certificate, proof from Employment Equity Commissioner that bidder is not a relevant employer, or exemption issued in terms of Section 42 of the Affirmative Action Act, 1998;
- (e) have a certificate indicating SME Status (for Bids reserved for SMEs);
- (f) Submit signed Bid-securing Declaration.
- (g) An undertaking on the part of the Bidder that the salaries and wages payable to its personnel in respect of this proposal are compliant to the relevant laws, Remuneration Order, and Award, where applicable and that it will abide to sub-clause 4.6 of the General conditions of Contract if it is awarded the contract or part thereof; and;
- (h) proof of similar work executed as well as references.
- (i) Detailed Curriculum Vitae of Site Foreman and Builder

j) The client recommends that the contractor register for Vat. It will influence the manner in how the contractor will be paid. Contractor should indicate status of registration as part of the compulsory documents.

l) Contractors with experience of Solar and Grid pump installations should attach proof documentation of such contracts completed.

5. Bid Security/Bid Securing Declaration

Bidders are required to subscribe to a Bid Securing Declaration for this procurement process. The Bidder shall upon being appointed, a Bid Security as per the format contained in Schedule 1 of this document for an amount of NAD 10% of the contract amount valid up to 60 days beyond the date when the practical completion certificate is issued.

6. Works Completion Period

The completion period for works shall be **20 days** after acceptance and issue of Purchase Order. Deviation in completion period shall be considered if such deviation is reasonable.

7. Sealing and Marking of Quotations

Quotations should be sealed in a single envelope, clearly marked with the Procurement Reference Number, addressed to the Public Entity with the Bidder's name at the back of the envelope.

8. Submission of Quotations

Quotations should be deposited in the Quotation/Bid Box located at Omaheke Regional Council Head Office, Gobabis, not later than **24th February 2023 at 11H00**. Quotations by post or hand delivered should reach Omaheke Regional Council by the same date and time at latest. Late quotations will be rejected. Quotations received by e-mail will not be considered.

9. Opening of Quotations

Quotations will be opened internally by the Public Entity immediately after the closing time referred to in section 8 above. A record of the Quotation Opening stating the name of the bidders, the amount quoted, the presence or absence of a Bid Security/Bid Securing Declaration, will be posted on the website of the Public Entity and available to any bidder on request within three working days of the Opening.

10. Evaluation of Quotations

The Public Entity shall have the right to request for clarifications in writing during evaluation. Offers that are substantially responsive shall be compared on the basis of evaluated cost, level of competency according to company profile subject to Margin of Preference where applicable, to determine the lowest evaluated quotation.

11. Technical Compliance

The Specifications and Compliance Sheet details the minimum specifications of the works to be carried out. The specifications have to be met, but no credit will be given for exceeding the specifications.

12. Prices and Currency of Payment

Prices for the execution of works shall be fixed in Namibian Dollars as quoted. Quotations shall cover all costs of labour, materials, equipment, overheads, profits and all associated costs for performing the works, and shall include all duties. The whole cost of performing the works shall be included in the items stated, and the cost of any incidental works shall be deemed to be included in the prices quoted.

13. Margin of Preference

13.1. The applicable margins of preference and their application methodology are as follows:

Contractors with experience of Solar and Grid pump installations should attach proof documentation of such contracts completed.

13.2. Bidders applying for the Margin of Preference shall submit, **upon request**, evidence of:

14. Award of Contract

The Bidder having submitted the lowest evaluated responsive quotation and qualified to perform the works shall be selected for award of contract. Award of contract shall be by issue of a Purchase Order/Letter of Acceptance in accordance with terms and conditions contained in Section VI: Contract Agreement and General Conditions of Contract.

15. Performance Security

The successful bidder shall upon acceptance of its offer submit a Performance Security as per the format contained in the Schedule for an amount of **10%** of the contract price.

16. Notification of Award and Debriefing

The Public Entity shall after award of contract promptly inform all unsuccessful bidders in writing of the name and address of the successful bidder and the contract amount and post a notice of award on its website within 7 days. Furthermore, the Public Entity shall attend to all requests for debriefing made in writing within 7 days of the unsuccessful bidders being informed of the award.

SECTION II: QUOTATION LETTER

(to be completed by Bidders)

[Complete this form with all the requested details and submit it as the first page of your quotation with the Priced Activity Schedule and documents requested above. A signature and authorisation on this form will confirm that the terms and conditions of the RFQ prevail over any attachments. If your quotation is not authorised, it will be rejected]

Quotation addressed to:	PROCUREMENT COMMITTEE
Procurement Reference Number:	W/RFQ/OMA-058/2022/2023
Subject matter of Procurement:	Construction of Services at Summerdown, Borehole Installations with Rising Main

We offer to execute the Works detailed in the Statement of Requirements, in accordance with the terms and conditions stated in your Request for Sealed Quotations referenced above.

We confirm that we are eligible to participate in this Quotation exercise and meet the eligibility criteria specified in Section 1: Instructions to Bidders

We undertake to abide by the Conduct of Bidders and Suppliers as provided under the Public Procurement Act during the procurement process and the execution of any resulting contract.

We have read and understood the content of the Bid Security/Bid Securing Declaration (BSD) attached hereto and subscribe fully to the terms and conditions contained therein. We further understand that this subscription could lead *[forfeiture of the security amount / disqualification on the grounds mentioned in the BDS]*

The validity period of our Quotation is _____ days *[insert number of days]* from the date of the bid submission deadline.

We confirm that the prices quoted in the Priced Activity Schedule are fixed and firm and will not be subject to revision or variation, if we are awarded the contract **prior to the expiry** date of the quotation validity.

Works will commence within _____ *[insert number]* days from date of issue of Purchase Order/ Letter of Acceptance.

Works will be completed within _____ *[insert number]* days from date of issue of Purchase Order/ Letter of acceptance.

Quotation Authorised by:

Name of Bidder				Company's Address and seal	
Contact Person					
Name of Person Authorising the Quotation:		Position:		Signature:	
Date		Phone No./E-mail			

Appendix to Quotation Letter

BID SECURING DECLARATION

(Section 45 of Act)

(Regulation 37(1) (b) and 37(5))

Date:

Procurement Ref No.: W/RFQ/OMA-058/2022/2023

To: Omaheke Regional Council
P/Bag 2277
Gobabis

I/We* understand that in terms of section 45 of the Act a public entity must include in the bidding document the requirement for a declaration as an alternative form of bid security.

I/We* accept that under section 45 of the Act, I/we* may be suspended or disqualified in the event of

- (a) a modification or withdrawal of a bid after the deadline for submission of bids during the period of validity;
- (b) refusal by a bidder to accept a correction of an error appearing on the face of a bid;
- (c) failure to sign a procurement contract in accordance with the terms and conditions set forth in the bidding document, should I/We* be successful bidder; or
- (d) failure to provide security for the performance of the procurement contract if required to do so by the bidding document.

I/We* understand this bid securing declaration ceases to be valid if I am/We are* not the successful Bidder

Signed:
[insert signature of person whose name and capacity are shown]

Capacity of:
[indicate legal capacity of person(s) signing the Bid Securing Declaration]

Name:
[insert complete name of person signing the Bid Securing Declaration]

Duly authorized to sign the bid for and on behalf of: [insert complete name of Bidder]

Dated on _____ day of _____
[insert date of signing]

Corporate Seal (where appropriate)

[Note*: In case of a joint venture, the bid securing declaration must be in the name of all partners to the joint venture that submits the bid.]

**delete if not applicable / appropriate*

[This form is to be deleted if Bid Security is not applicable.]

Appendix to Quotation Letter

Bid Security (Bank Guarantee)

.....[Bank's Name and Address of issuing Branch or Office]

Date: [Day | month | year]

To:.....[Name and Address of Public Entity].....

BID GUARANTEE No.:

We have been informed that[name of the Bidder]..... (hereinafter called "the Bidder") has submitted to you its bid dated(hereinafter called "the Bid") for the execution of[name of contract] under Invitation for Bids No.....[IFB number] ("the IFB").

Furthermore, we understand that, according to your conditions, bids must be supported by a Bid Security.

At the request of the Bidder, we[name of Bank]..... hereby irrevocably undertake to pay you any sum or sums not exceeding in total an amount of[amount in figures].....[.....amount in words.....] upon receipt by us of your first demand in writing accompanied by a written statement stating that the Bidder is in breach of its obligation(s) under the bid conditions, because the Bidder:

- (a) a modification or withdrawal of a bid after the deadline for submission of bids during the period of validity;
- (b) refusal by a bidder to accept a correction of an error appearing on the face of a bid;
- (c) failure to sign a procurement contract in accordance with the terms and conditions set forth in the bidding document, should the bidder be the successful bidder; or
- (d) failure to provide security for the performance of the procurement contract if required to do so by the bidding document.

This guarantee shall expire: (a) if the Bidder is the successful bidder, upon our receipt of copies of the contract signed by the Bidder and the Performance Security issued to you upon the instruction of the Bidder; or (b) if the Bidder is not the successful bidder, upon the earlier of (i) our receipt of a copy of your notification to the Bidder of the name of the successful bidder; or (ii) thirty days after the expiration of the Bid Validity.

Consequently, any demand for payment under this guarantee must be received by us at the office on or before[Public Entity to insert date].....

.....[Bank's seal and authorized signature(s)].....



Republic Of Namibia

Ministry of Labour, Industrial Relations and Employment Creation

Witten undertaking in terms of section 138 of the Labour Act, 2015 and section 50(2)(D) of the Public Procurement Act, 2015

1. EMPLOYERS DETAILS

Company Trade Name:.....

Registration Number :.....

Vat Number:

Industry/Sector:

Place of Business:.....

Physical Address:.....

Tell No.:.....

Fax No.:.....

Email Address:.....

Postal Address:.....

Full name of Owner/Accounting Officer:.....

.....

Email Address:.....

2. PROCUREMENT DETAILS

Procurement Reference No.: **W/RFQ/OMA-058/2022/2023**

Procurement Description:

.....

.....

Anticipated Contract Duration:

Location where work will be done, good/services will be delivered:

.....

3. UNDERTAKING

I[insert full name], owner/representative

of[insert full name of company]

hereby undertake in writing that my company will at all relevant times comply fully with the relevant provisions of the Labour Act and the Terms and Conditions of Collective Agreements as applicable.

I am fully aware that failure to abide to such shall lead to the action as stipulated in section 138 of the labour Act, 2007, which include but not limited to the cancellation of the contract/licence/grant/permit or concession.

Signature:

Date:

Seal:.....

Please take note:

1. A labour inspector may conduct unannounced inspections to assess the level of compliance
2. This undertaking must be displayed at the workplace where it will be readily accessible and visible by the employees rendering service(s) in relations to the goods and services being procured under this contract.

SECTION III: STATEMENT OF REQUIREMENTS

A. SCOPE OF WORKS, SPECIFICATIONS AND PERFORMANCE REQUIREMENTS

CONSTRUCTION OF SERVICES, BOREHOLE INSTALLATION AND RISING MAIN AT SUMMERDOWN, W/RFQ/OMA-058/2022/2023

AS FOLLOWS:

1. *Install 1 boreholes at Summerdown with Solar Installation as per the borehole reports and Installation date that will follow. The installation depth of the boreholes are 100m and the height of the tower is 9m, with 3 m additional for the tank inlet. The height difference between the towers and the borehole to is +1.5m, flow direction. The yield of the boreholes are as per borehole report.*
2. *All wires must be in trunking or conduits as they exit the borehole up to the panels, also for wiring from the grid.*
3. *All steel to be painted with zinga paint.*
4. *All underground steel fitting must be denzo taped.*
5. *Depth of the pipelines and reticulation lines are as specified in the BoQ.*
6. *Fence to be erected around both boreholes with razor mesh to be wrap around the gate post then tied. Footing of the fence to be 150 x 300 for the length of the fence running.*
7. *Borehole should be installed with measures to restrict removal of pump, baseplate welded to casing or similar measures.*

B. DRAWINGS

PLAN NUMBER	TITLE
-	Locality Sketch on Google earth Borehole report


Insert here a list of Drawings. The actual Drawings, including site plans, should be attached to this section or annexed in a separate folder.

Summerdown Services

Installation of Borehole, Rising Main and Fence


Legend

Borehole 2 A

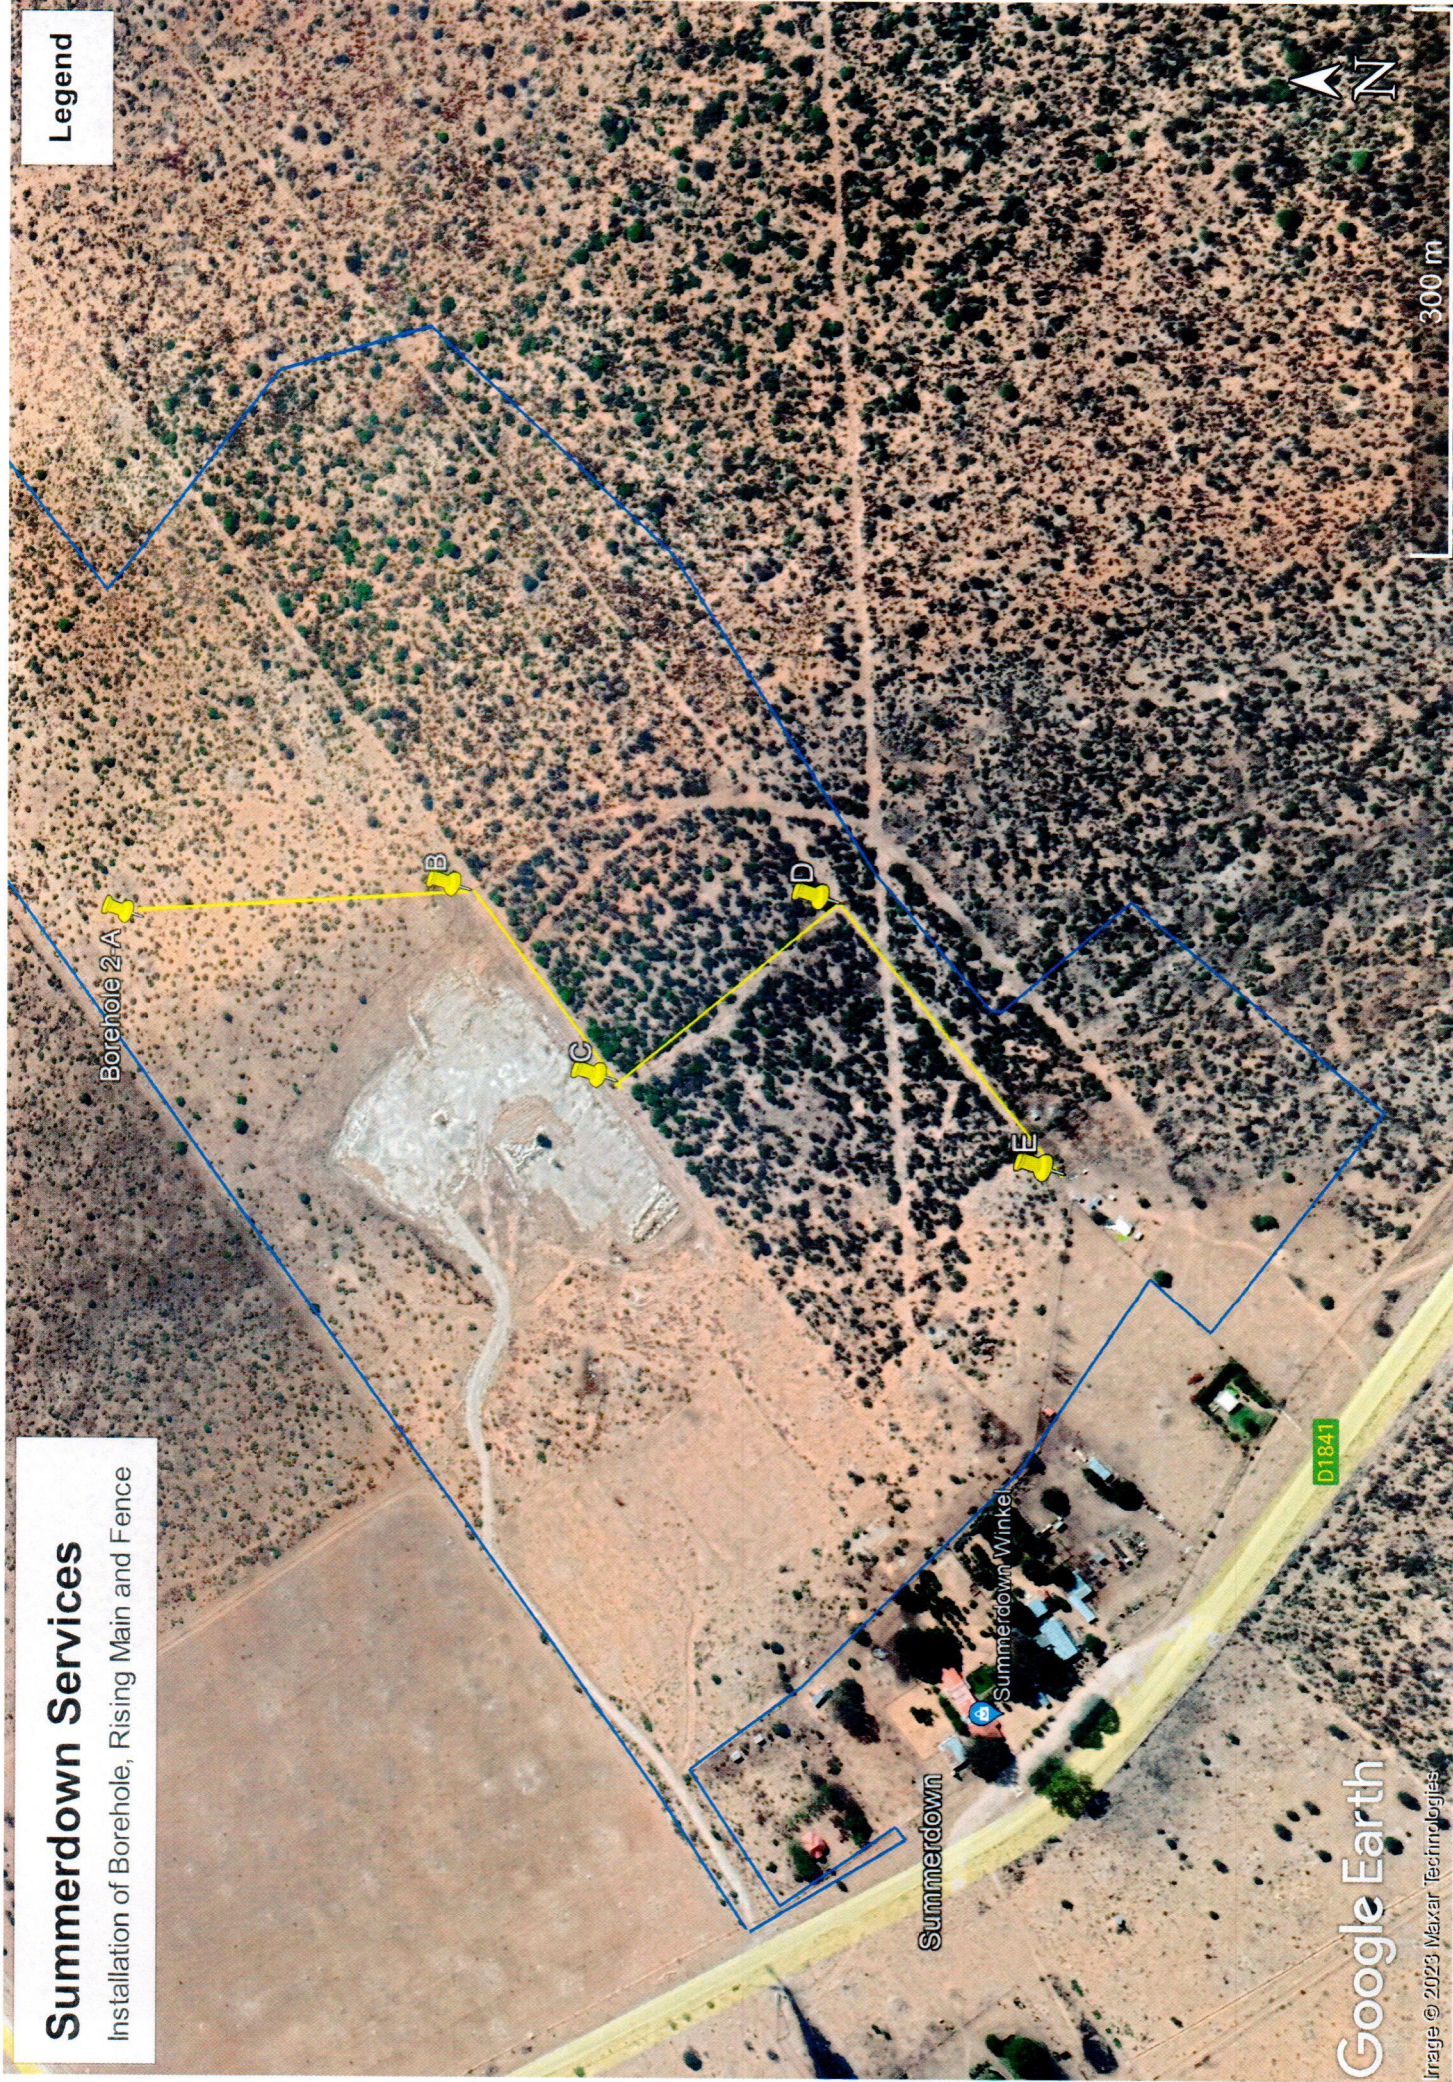

Google Earth

Image © 2023 Maxar Technologies

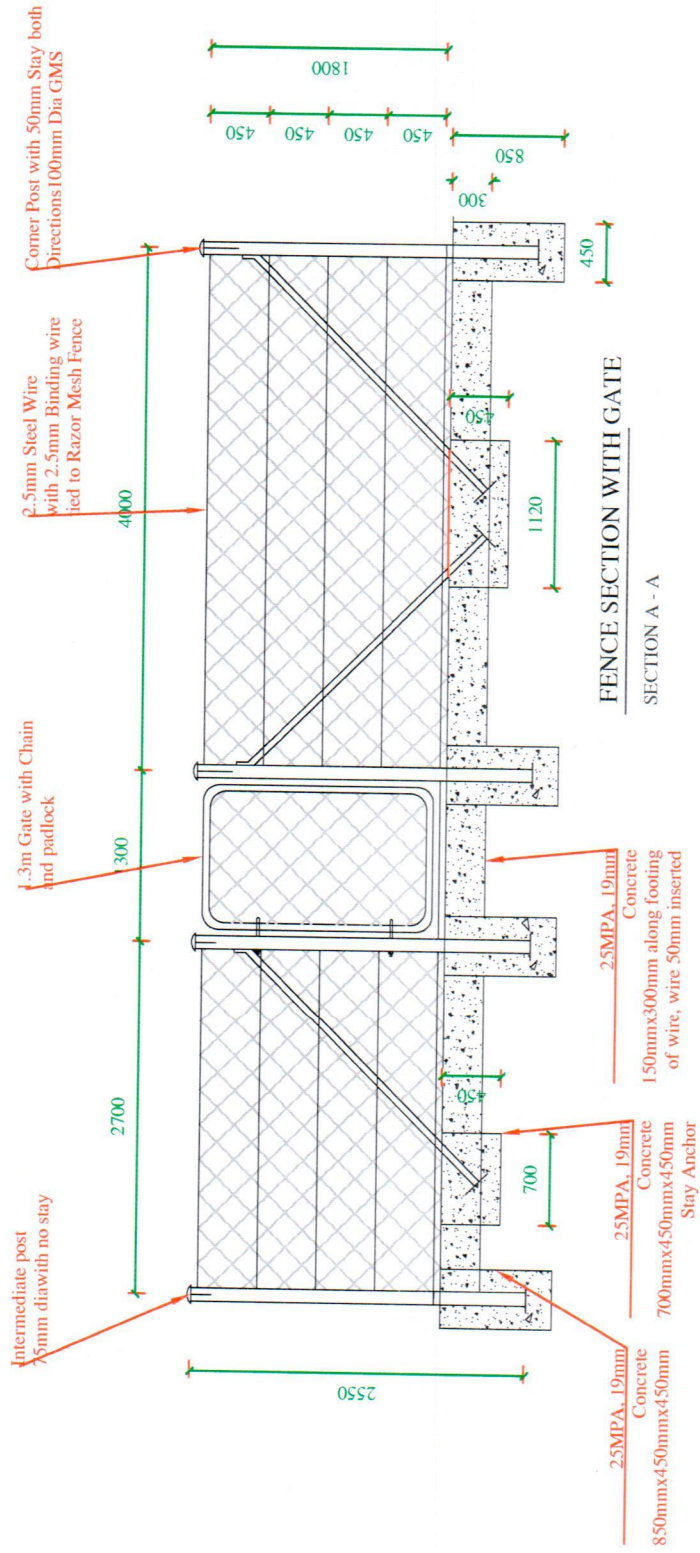

PROJECT:
CONSTRUCTION OF SERVICES, BH INSTALLATION AND RISING MAIN

TITLE:
FENCE LAYOUT AND DETAILS

CLIENT:
OMAHAKE REGIONAL COUNCIL
IMPLEMENTING AGENCY:
DIRECTORATE OF PLANNING AND DEVELOPMENT SERVICES - ORC


SCALE:
NTS

DRAWING NUMBER:
ORC/S-001

DESIGN: R DU PLESSIS
DRAWN: R DU PLESSIS
APPROVED:
SIGNATURE

DATE: 03/10/2021


OMAHAKE REGIONAL COUNCIL
PRIVATE BAG 2277
GOBABIS
NAMIBIA
062-566500

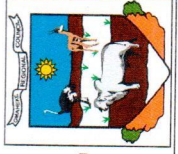

DIVISION: TECHNICAL SERVICES
E-MAIL: rduplessis@omahakerc.gov.na
CELL: 0811456807

BOREHOLE COMPLETION REPORT

A SEPARATE REPORT TO BE COMPLETED FOR EACH BOREHOLE

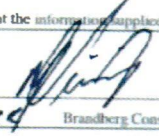APPLICANT: Geo Pollution Technologies			BOREHOLE NUMBER: BN2		
FARM: Sumnerdown			TOPO & WELL NUMBER:		
DISTRICT: Oshana			LATITUDE: 21 40929"S		
DATE COMMENCED: 24-November-2022			LONGITUDE: 18 52154"E		
DATE COMPLETED: 27-November-2022			COLLAR HEIGHT: 0 m (not elevation)		
GEOLOGY			TOTAL DEPTH FROM SURFACE: 110 m		
FROM (m)	TO (m)	DESCRIPTION	DIAMETER OF BOREHOLE		
0	55	Top Soil	215 mm from 0 to 110		
55	70	Gneiss	mm from to		
70	75	Gneiss	mm from to		
75	110	Gneiss	FIRST WATER STRIKE 5 m		
110	EOH		SECOND WATER STRIKE m		
			THIRD WATER STRIKE m		
			WATER LEVEL 5 m		
			YIELD 14.5 m ³ /h		
			APPARENT QUALITY OF WATER		
			TDS WHEN DRILLED		
			INITIAL CAPACITY TEST		
			AIRLIFT YIELD m ³ /h		
			PUMP YIELD		
			YIELD IN m ³ /h: m ³ /h		
			DATE:		
			DURATION		
			DRILLING COST		
			ITEM	N\$	
			110 m drilled NS	per m	
			testing of borehole:		
			CASING		
			plain length (m)		
			NS per m		
			perforated length (m)		
			NS per m		
			TOTAL COST		
Contact Geo Pollution Technologies +264-61) 257411 for detail log.					
State whether borehole is:					
Successful	YES		Casing left in borehole:	Yes	
Unsuccessful	NO		Casing recovered:		
DECLARATION BY DRILLER AND DRILLING INSPECTOR					
I declare that the information supplied above is true and correct			I declare that the information supplied above is true and correct		
Signature of Driller: 			Signature of Drilling Inspector:		
Rank: Manager Brandberg Construction			Rank: Geo Pollution Technologies		
Date			Date		
Place			Place		

GEOHYDROGEOLOGIST:

GEO TEL/FAX: +264-61 257411
Pollution SIGNATURE: PA BOX 11073
Technologies WINDHOEK NAMIBIA

15/12/2022
DATE

SECTION IV: PRICED ACTIVITY SCHEDULE

Procurement Reference Number: **W/RFQ/OMA-058/2022/2023**

Totals to be captured here from BOQ:

Item No	Brief Description of Works	Quantity	Unit of Measure	Unit Price (NS)	Total Price (NS)
A*	B*	C*	D*	E	F
Enter 0% VAT rate if VAT exempt.					
Subtotal					
VAT @ %					
Total					

*Columns A to D to be completed as applicable by the Public Entity

Priced Activity Schedule Authorised By:

Name:		Signature:	
Position:		Date:	
Authorised for and on behalf of:		Company	



CONSTRUCTION OF SERVICES, WATER AT SUMMERDOWN
ORC - BILL OF QUANTITIES - W/RFO/OMA-058/2021/2022



ITEM	PAYMENT	SHORT DESCRIPTION	UNIT	QUAN	RATE	AMOUNT N\$
SECTION 1		PRELIMINARY AND GENERAL				
1	SANS 1200A	Preliminary and General Not to exceed 10% of Tender amount				
1.1	SANS 1200A	<u>Fixed Charges</u>				
1.1.1	8.3	Contractual requirements	Sum	1		
1.1.2		Establishment of Facilities on Site				
1.1.2.1	8.3.1	Facilities for Engineer	Sum	0		
1.1.3	8.3.3	Other fixed-charge obligations	Sum	1		
1.1.4	8.3.2/4	Site Establishment and Removal	Sum	1		
1.2	SANS 1200A	<u>Time related charges</u>				
1.2.1		Operation and Maintenance of facilities for Contractor	month	2		
1.2.2		General Responsibilities and other time related obligations	month	2		
1.3		<u>Sums stated Provisional by the Engineer</u> For Work to be done by the Contractor and valued in terms of clause 52 of the General Conditions of Contract				
1.3.1	7	a) Acceptance control tests - Special and additional tests requested by the Engineer	Sum	1		10,000.00
		b) Overheads, charges profit on (a)	%	10000		
1.4		<u>Temporary Works</u>				
1.4.1		Main access to Site	Sum	0		
1.4.2		Accommodation of Traffic	Sum	1		
1.4.3	5.3	Protection of Structures, fences, boudary walls, etc.	Sum	1		
Page 1		TOTAL : CARRIED TO SUMMARY			N\$	

CONSTRUCTION OF SERVICES, WATER AT SUMMERDOWN

ORC - BILL OF QUANTITIES - W/Rfq/OMA-058/2022/2023

ITEM	REFER	SHORT DESCRIPTION	UNIT	QUAN	RATE	AMOUNT N\$
SECTION 2		SITE CLEARANCE				
2	SANS 1200C	SITE CLEARANCE				
2.1		<u>Clear Site - Borehole area and Rising main</u>				
2.1.1		Clear and grub site pumpline, 3m wide, 900m long	ha	0.5		
		Remove and grub large trees and tree stumps of diameter (trees/stumps to be higher than 2.5m to be considered)				
2.1.2		a) over 0 m up to and include 0.15 m	No	4		
2.1.3		b) over 0.15 m up to and include 0.3 m	No	4		
2.1.4		c) over 0.3m	No	0		
Page 2		TOTAL : CARRIED TO SUMMARY				N\$

CONSTRUCTION OF SERVICES, WATER AT SUMMERDOWN
ORC - BILL OF QUANTITIES - W/RFO/OMA-058/2022/2023

ITEM	REFER	SHORT DESCRIPTION	UNIT	QUAN	RATE	TOTAL N\$
SECTION 3		RISING MAIN				
3		Rising Main				
3.1	SANS 1200DB	<u>Excavation</u>				
		a) Excavate 300mm wide in all materials for trenches, backfill and compact, including disposal of surplus / unsuitable material, for pipes up to 50mm Ø for depths: over and up to				
3.1.1		0.0 m up to 0.7 m	m³	190		
		Extra over items 3.1 above for				
3.1.4		a) Excavation in hard rock using pneumatic tools or blasting as agreed with the engineer (all depths)	m³	0		Rate only
3.1.5		b) Hand excavation and backfill where ordered by the engineer	m³	0		
3.1.6		c) Backfill stabilized with 3% cement where directed by the engineer (road crossing)	m³	0		
3.2	SANS 1200LB	<u>Bedding (Pipes)</u>				
3.2.1		Provision of backfill material from trench excavation				
3.2.3		c) General backfill material, 150mm higher than NGL	m³	205		
3.3	SANS 1200L	<u>Pipeline</u>				
		Supply, lay, joint, bed and test and disinfect HDPE pipes including waning tape, 50mm above pipe				
		b) HDPE 50mm Class 10	m	900		
3.4		Connect onto existing pipeline from another borehole install also 2x non return valves.	No	1		
3.5		Casting of thrustblocks 15 Mpa	m³	1		
3.6		Marker Posts, Y-standards	No	4		
3.8		Fittings to be used on HDPE Pipeline:				
3.8.1		50mm-40mm Male Adaptors		1		
3.8.2		Reducing Pressure coupling 50mm-40mm	No	0		
3.8.3		Reducing T-Piece 50mm-50mm	No	1		
3.8.4		Non Return valve	No	2		
3.8.5		Inline Comperession Couplings 50mm	No	3		
Page 3		TOTAL : CARRIED TO SUMMARY			N\$	

CONSTRUCTION OF SERVICES, WATER AT SUMMERDOWN
ORC - BILL OF QUANTITIES - W/Rfq/OMA-037/2021/2022

ITEM	REFER	SHORT DESCRIPTION	UNIT	QUAN	RATE	TOTAL N\$
SECTION 4		BOREHOLE INSTALLATION				
4.1		<u>Construction and Installation of Submersible pump</u> Supply, install and erect a Submersible driven Water installation in the borehole. All fittings, valve, watermeter, DB Box included 120m Total Head 8m/h ³ Delivery at the tank (Can be sub-contracted)	Sum	1		
4.3		<u>Concrete around borehole</u> Supply and Cast a 450mm thick slab around the borehole for protection, 1mx1m	m ³	2		
4.5		<u>Fencing</u> Supply and Construct a 1.8m high Razor Mesh fence around 1 solar borehole installation, Drawing ORC/S-001				
4.5.1		100mm Corner Post, (Stays Included)	Nr	4		
4.5.2		100mm Gate Post (Stays included)	Nr	2		
3.1.3		75mm Intermediate posts	Nr	7		
3.1.4		Razor mesh 1.8m high	m	42		
3.1.5		Concrete for Posts and inclines 0.6*0.6*1*14	m ³	3		
3.1.6		Concrete for footing .15*.4*80 (Mix 1:3:5)	Nr	3		
3.1.7		Roll Steel wire	Nr	1		
3.1.8		Roll Binding wire	Nr	1		
					N\$	

CONSTRUCTION OF SERVICES, WATER AT SUMMERDOWN

ORC - BILL OF QUANTITIES - W/RFQ/OMA-058/2022/2023

SEC.	DESCRIPTION	AMOUNT
1	PRELIMINARY AND GENERAL N\$	
2	SITE CLEARANCE N\$	
3	RISING MAIN PIPELINE N\$	
4	BORHOLE INSTALATION N\$	
A) SUB TOTAL CARRIED FORWARD		
TENDER PRICE (ALL INCLUSIVE)		
B) SUB TOTAL BROUGHT FORWARD (A) N\$		
C) CONTINGENCIES (5.0 % of Sub Total Brought Forward) : (B x 5%) N\$		
D) SUB TOTAL (B + C) N\$		
E) 15% VALUE ADDED TAX (VAT) : (D x 15%) N\$		
F) TOTAL TENDER AMOUNT (ALL INCLUSIVE) : (D + E) N\$		
<div> <div>SIGNATURE (TENDERER)</div> <div>DATE</div> </div>		

SECTION V: SPECIFICATIONS AND COMPLIANCE SHEET

Procurement Reference Number: **W/RFQ/OMA-058/2022/2023**

Item No	Specifications and Performance Required	Compliance of Specifications and Performance Offered	Details of Non-Compliance/ Deviation (if applicable)
<i>A*</i>	<i>B*</i>	<i>C</i>	<i>D</i>
	SPECIFICATIONS AVAILABLE ON DRAWINGS		
	SIGN THIS PAGE AND INITIALISE EACH OF THE DRAWINGS		

* Columns A and B to be completed by Public Entity.

Specifications and Compliance Sheet Authorised By:

Name:		Signature:	
Position:		Date:	
Authorised for and on behalf of:		Company	

SECTION VI: GENERAL CONDITIONS OF CONTRACT AND CONTRACT AGREEMENT



REPUBLIC OF NAMIBIA



Omaheke Regional Council

Tel: 062-566500
Fax: 062-562432
Web Address: www.omahekerc.gov.na
Enquiries:
Our Ref:

Private Bag 2277
GOBABIS
Namibia

Contract Agreement

THIS AGREEMENT made on the day of 2023, between **Omaheke Regional Council** (hereinafter "the Employer" or "Client")), of the one part, and (hereinafter "the Contractor"), of the other part:

WHEREAS the Employer desires that the Works known as **W/RFQ/OMA-058/2022/2023, Construction of Services at Summerdown, Borehole Installation and Rising Main** should be executed by the Contractor, and has accepted a Bid by the Contractor for the execution and completion of these Works and the remedying of any defects therein,

The Employer and the Contractor agree as follows:

1. In this Agreement words and expressions shall have the same meanings as are respectively assigned to them in the Contract documents referred to.
2. The following documents shall be deemed to form and be read and construed as part of this Agreement. This Agreement shall prevail over all other Contract documents.
 - (a) the Notification of award
 - (b) the Bid
 - (c) the Addenda Nos
 - (d) the Appendix to the General Conditions of Contract
 - (e) the General Conditions of Contract;
 - (f) the Specification
 - (g) the Drawings; and

(h) the completed Schedules,

3. In consideration of the payments to be made by the Employer to the Contractor as indicated in this Agreement, the Contractor hereby covenants with the Employer to execute the Works and to remedy defects therein in conformity in all respects with the provisions of the Contract.

4. The Employer hereby covenants to pay the Contractor in consideration of the execution and completion of the Works and the remedying of defects therein, the Contract Price or such other sum as may become payable under the provisions of the Contract at the times and in the manner prescribed by the Contract.

IN WITNESS whereof the parties hereto have caused this Agreement to be executed in accordance with the laws of Namibia on the day, month and year indicated above.

Signed by: _____
for and on behalf of the Employer

Signed by: _____
for and on behalf the Contractor

in the
presence of: _____
Witness, Name, Signature, Address,
Date

in the
presence of: _____
Witness, Name, Signature, Address, Date

SECTION VIII SPECIAL CONDITIONS OF CONTRACT

Procurement Reference Number: **W/RFQ/OMA-058/2022/2023**

The clause numbers given in the first column correspond to the relevant clause number of the General Conditions of Contract.

GCC Clause Reference	Special Conditions
Employer GCC 1.1(r)	Omaheke Regional Council
Intended Completion Date GCC	The intended completion date is: 100 days after order has been issued
Project Manager GCC 1.1(y)	The Project Manager is: Mr. R du Plessis
Site GCC 1.1(aa)	The Site is located at Summerdown and is defined in Drawings Nos: Locality Sketch, Fence Drawing
Start Date GCC 1.1(dd)	The Start Date shall be: Date when appointment letter is received
The Works GCC 1.1(hh)	The Works consist of: Construction of Services, Water at Summerdown, Borehole installation and Rising Main.
Interpretation GCC 2.2	The project will be completed in the following sections: 1. Installation of Borehole 2. Rising Main Connected to the existing pipeline
Interpretation GCC2.3	The following additional documents shall form part of the contract: Bill of Quantity, Drawings, Letter of Invitation, Compulsory Documentation, Letter of Appointment, Insurances, Bid Securing Performance Guarantee.
Language and Law GCC 3.1	The language of the contract is English The law that applies to the Contract is the law of Namibia.
Project Manager's Decisions 4.1	The Project Manager shall obtain specific approval from the Employer before carrying out any of his duties under the Contract which in the Project Manager's opinion will cause the amount finally due under the Contract to exceed the Contract Price or will give entitlement to extension of time. This requirement shall be waived in an emergency affecting safety of personnel or the Works or adjacent property.

GCC Clause Reference	Special Conditions
Delegation GCC 5.1	The Project Manager may not delegate his/her duties.
Notices GCC 6	<p>Any notice shall be sent to the following addresses:</p> <p>For the Employer, the address shall be as given on the page 2 of this Bidding Document and the contact name shall be Mr. Rudi du Plessis</p> <p>For the Contractor, the address shall be as given on the first page of the Purchase Order/Letter of Acceptance and the contact name shall be</p>
Insurance GCC 13.1	<p>Except for the cover mentioned in (d)(i) hereunder, the other insurance covers shall be in the joint names of the Contractor and the Employer and the minimum insurance amounts shall be:</p> <ul style="list-style-type: none"> (a) for the Works, Plant and Materials: N\$ 100,000 (b) for loss or damage to Equipment: N\$ 100,000 (c) for loss or damage to property (except the Works, Plant, Materials, and Equipment) in connection with Contract N\$ 50,000 (d) for personal injury or death: <ul style="list-style-type: none"> (i) of the Contractor's employees: N\$ 100,000 (ii) of other people: N\$ 100,000 (e) for loss or damage to materials on-site and for which payment have been included in the Interim Payment Certificate, where applicable: N\$ 100,000 <p>The Contractor shall choose to take the insurance covers indicated above as separate covers or a combination of the Contractor's All Risks coupled with the Employer's liability and First Loss Burglary, after approval of the Employer. All insurance covers shall be of nil or the minimum possible deductibles at sole expense of the contractor.</p>
Site Date GCC 14.1	The site Data shall be: Given to the appointed contractor at site hand Over.
Possession of the Site GCC 20.1	The Site Possession Date shall be: Determined after appointment of contractor
Procedure for Disputes	No Adjudicator shall be appointed under the contract and arbitration shall not apply. If any dispute arises between the Employer and the

GCC Clause Reference	Special Conditions
GCC 24	Contractor in connection with or arising out of the Contract, the parties shall seek to resolve any such dispute by amicable agreement. If the parties fail to resolve such dispute by amicable agreement, within 14 days after one party has notified the other in writing of the dispute, then the dispute shall be referred to court by either party.
Program GCC 25.1	The Contractor shall submit for approval a Program for the Works within 5 days from the date of the Letter of Acceptance or issue of Purchase Order Agreement. Take note, implementation time will be crucial.
GCC 25.3	Program updates shall not be required.
Defects Liability Period GCC 33.1	The Defects Liability Period is: 180 days.
Payment Certificates GCC 39.7	"Payment shall be made as per progress of works with payment for materials on site".
Payments GCC 40	The amount certified by the Project Manager shall be paid in full within 45 days of receipt by the Employer of an invoice, supported by: <ul style="list-style-type: none"> (a) the payment certificate; and (b) a certificate of Completion of the Works at Practical completion. (c) Certified copies of Compulsory Document (d) Copy of Appointment letter
Adverse weather Conditions GCC 41.1 (I)	Excess rain to what is the average for the area
Price Adjustment GCC 44.	The Contract is not subject to price adjustment.
Retention GCC 45.	(i) 2.5% of retention will be retained for the retention period of 180 days as specified in the defect liability section.
Liquidated Damages GCC 46.1	The liquidated damages for the whole of the Works are N\$ 250.00 per day. The maximum amount of liquidated damages for the whole of the Works are 10% of contract price.
Bonus GCC 47.1	The rate for the Bonus per calendar day is: N\$ 0.00
Advance Payment GCC 48.1	(i) No advance payment shall be made

GCC Clause Reference	Special Conditions
Performance Security GCC 49.1	(i) A Performance Security in the form of a Bank Guarantee representing 10% (ii) Or whole works can be completed and claim at the end
GCC 56.1	“As built” drawings or operating and maintenance manuals are required.
GCC 59.1	The percentage to apply to the value of the work not completed, representing the Employer’s additional cost for completing the Works, is: 15%

SCHEDULE 2**QUOTATION CHECKLIST SCHEDULE**

[Public Entity to update this Checklist to ensure that it contains the documents required from Bidders for the specific procurement]

Procurement Reference No.: W/RFQ/OMA-058/2022/2023

Description	Attached	Not Attached
Quotation letter		
Priced Activity Schedules		
Specification and Compliance Sheet		
Bid Securing Declaration		
Good standing Tax Certificate		
Good Standing Social Security Certificate		
SME Registration or Equity Certificate		
Applicable Experience Mentioned		
References		
Curriculum Vitae of foreman and builders		

Disclaimer: *The list defined above is meant to assist the Bidder in submitting the relevant documents and shall not be a ground for the bidder to justify its non-submission of major documents for its quotation to be responsive. The onus remains on the Bidder to ascertain that it has submitted all the documents that have been requested and are needed for its submission to be complete and responsive.*